


LAST ROW
LOWER SECTION

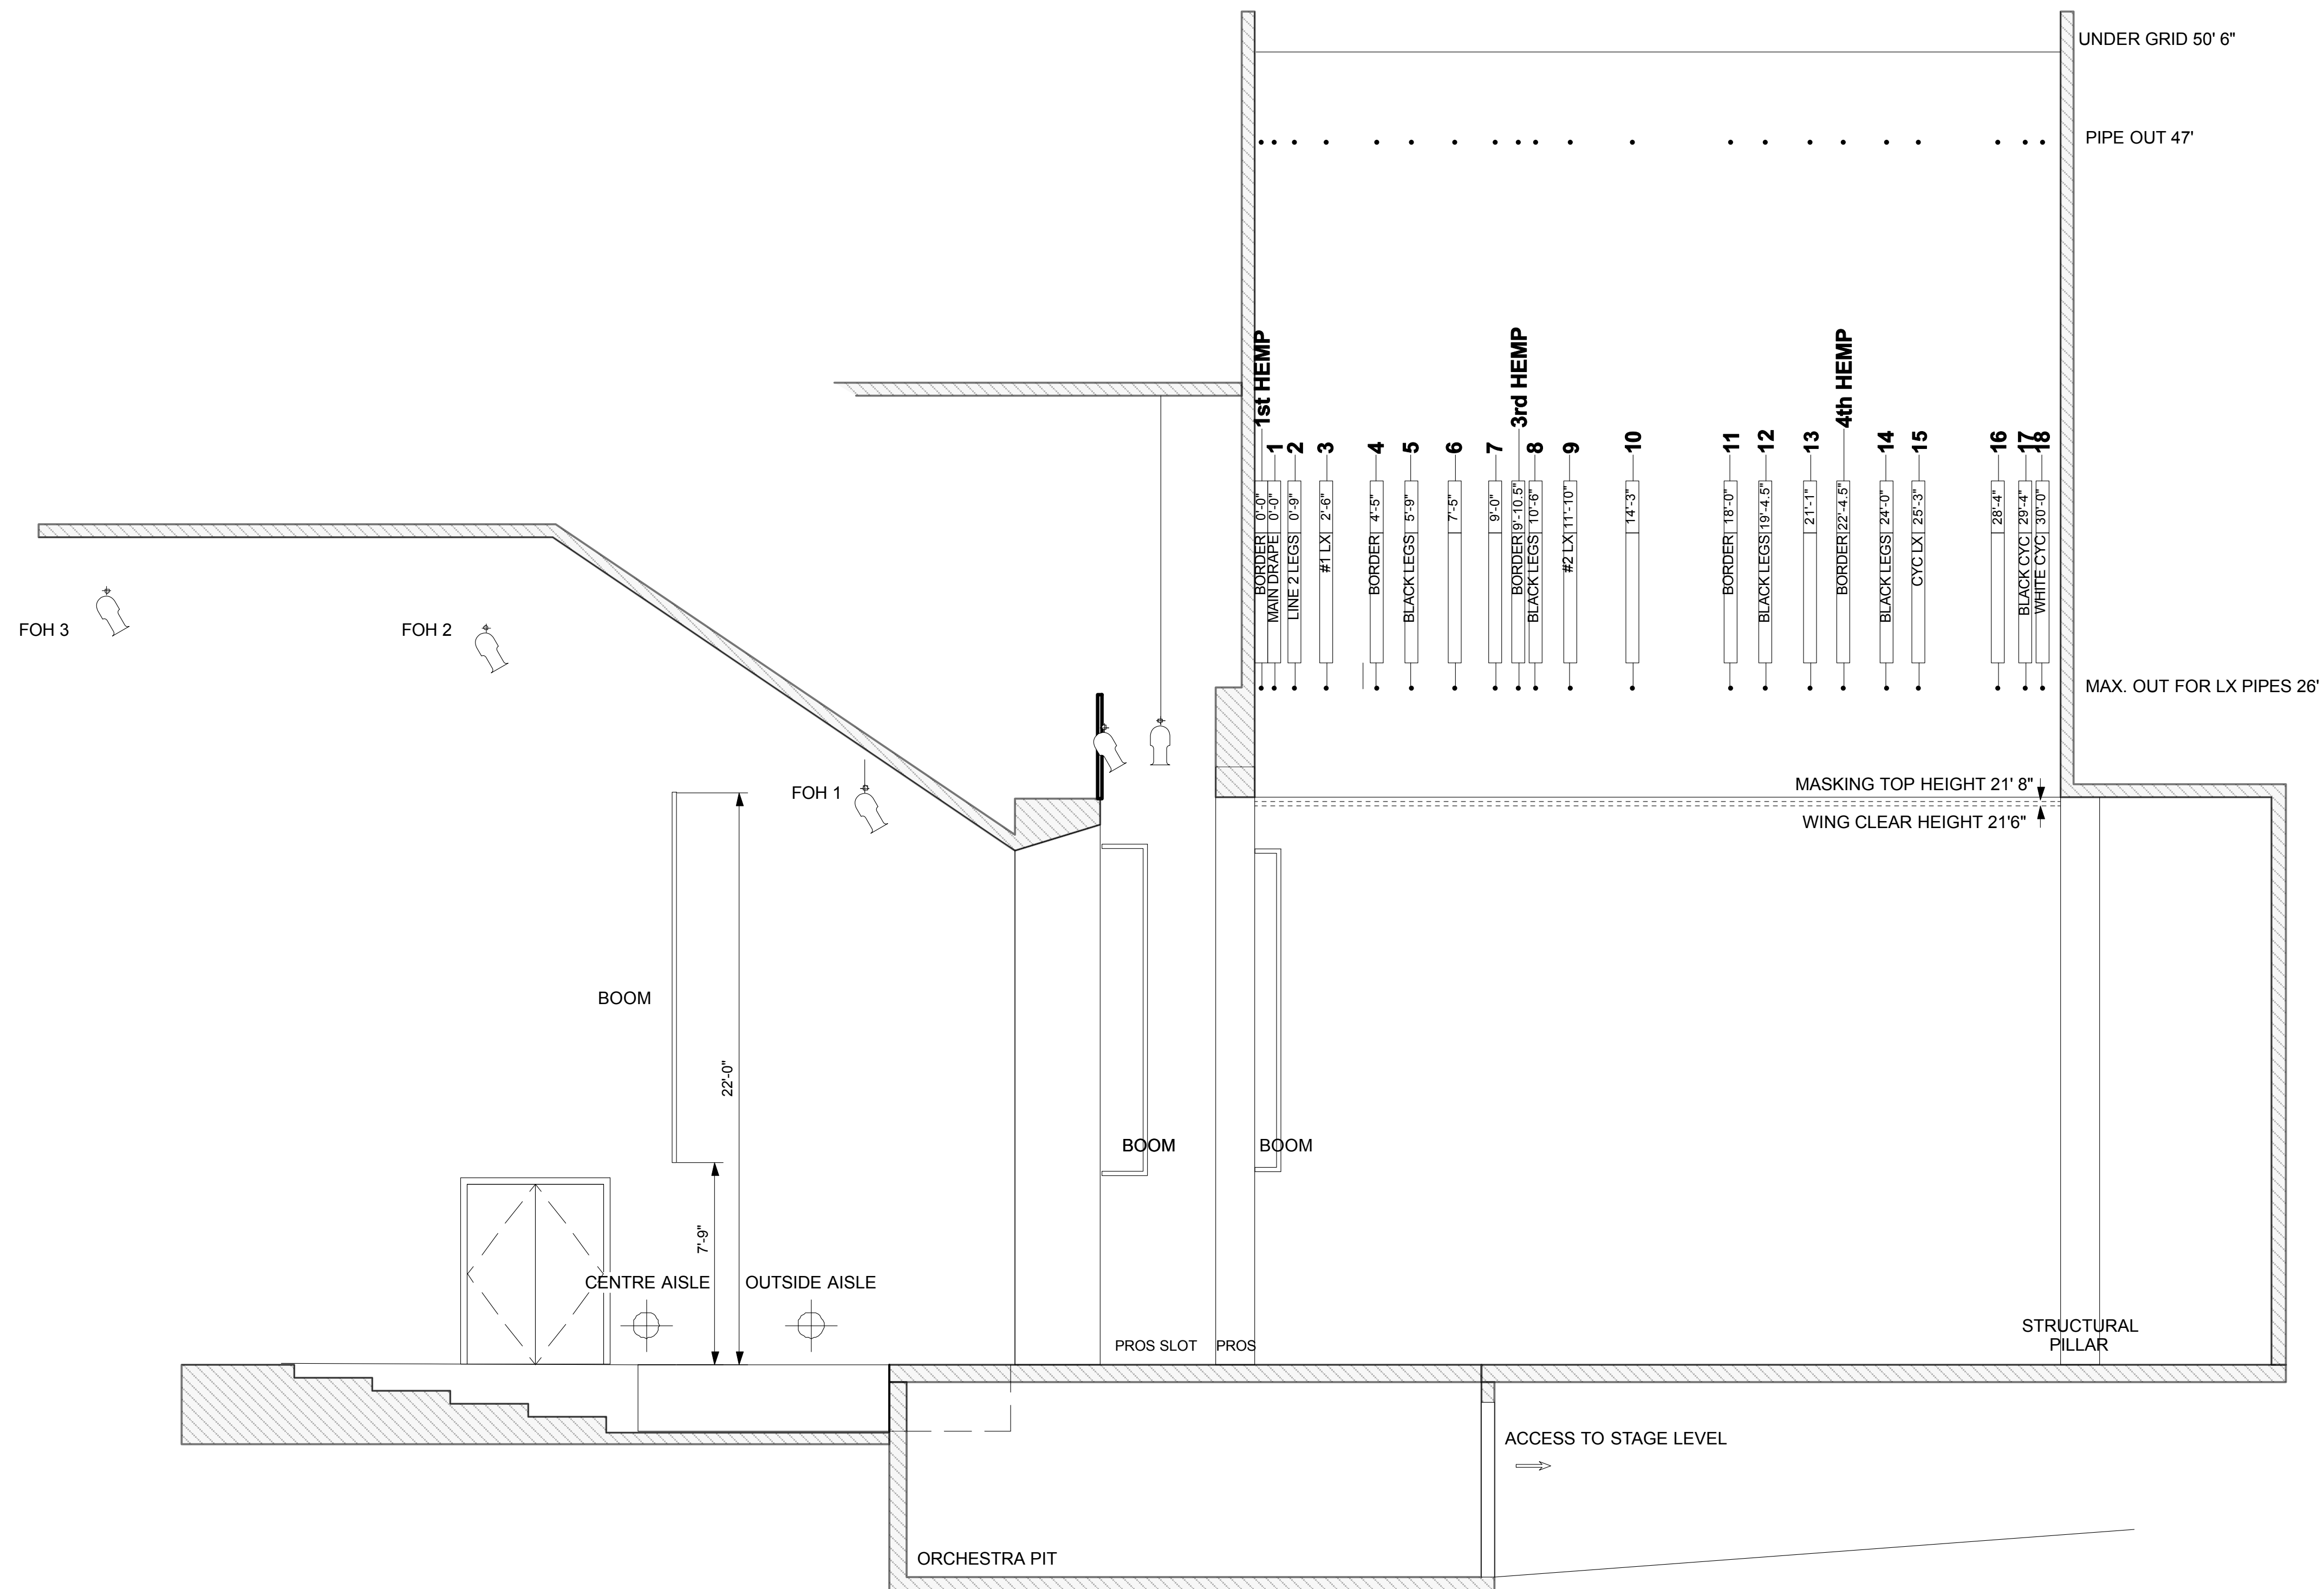

LAYER 1 - BORDER
LAYER 2 - SECTION
SIGHTLINE FOR CROSS AISLE OUTSIDE
OF BORDER ON LEFT SIDE.

sagebrush
THEATRE
821 MUNRO ST. KAMLOOPS, BC 250-372-3216

Production Title	
SAGEBRUSH THEATRE	
CROSS SECTION	
Designer	Director
Drawn By RN	Scale 1/4" = 1'
Venue SAGEBRUSH	Drawing No. 1
Date JUNE 6/ 12	of 0
CAD File Name SST June12 SECTION 1/4"	